


IDENTIFICAZIONE LUOGHI
 Foglio 5 mappale 887
 Foglio 5 mappale 671

LEGENDA ZONA "C" PRGC

- It = 0,80 mc/mq
- Rc = 30 %
- Impianti (L, (7,50 m)
- Dc = 5 m
- Ds = 7,50 m
- Df = 10 m / Df = 0 se in aderenza
- Superficie fondiaria mappale 671 = 968,00 mq
- Rc = 968 x 0,3 = 290,40 mq
- Vmox = 968 x 0,80 = 774,40 mc
- Dc rfm = 6,62 m
- Dc max = 7,46 m
- Df > 10,00 m
- Vf = 108,20 mc



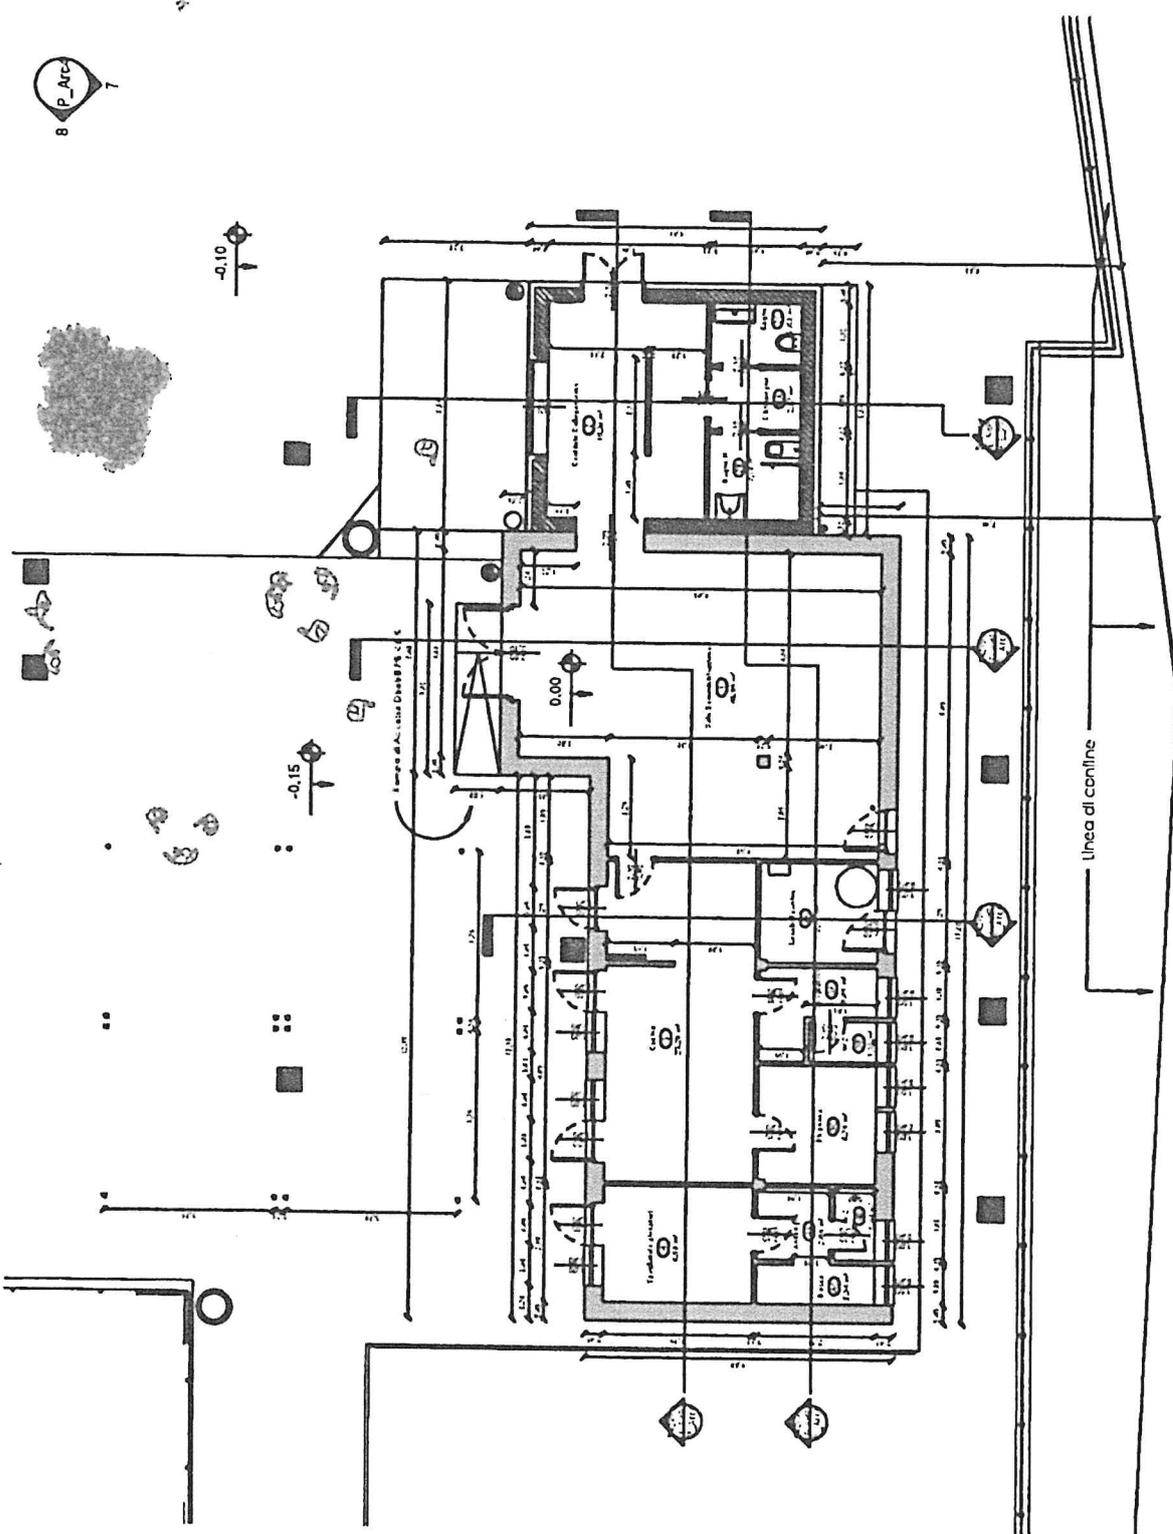

1 Piano T SDP
1 : 100